


- LEGEND**
- EXISTING STRUCTURE
 - PHASE ONE IMPROVEMENTS (1.3 MGD)
 - PHASE TWO IMPROVEMENTS (1.8 MGD)
 - PROPOSED LINE
 - EXISTING LINE
 - ELECTRIC OPERATED VALVE

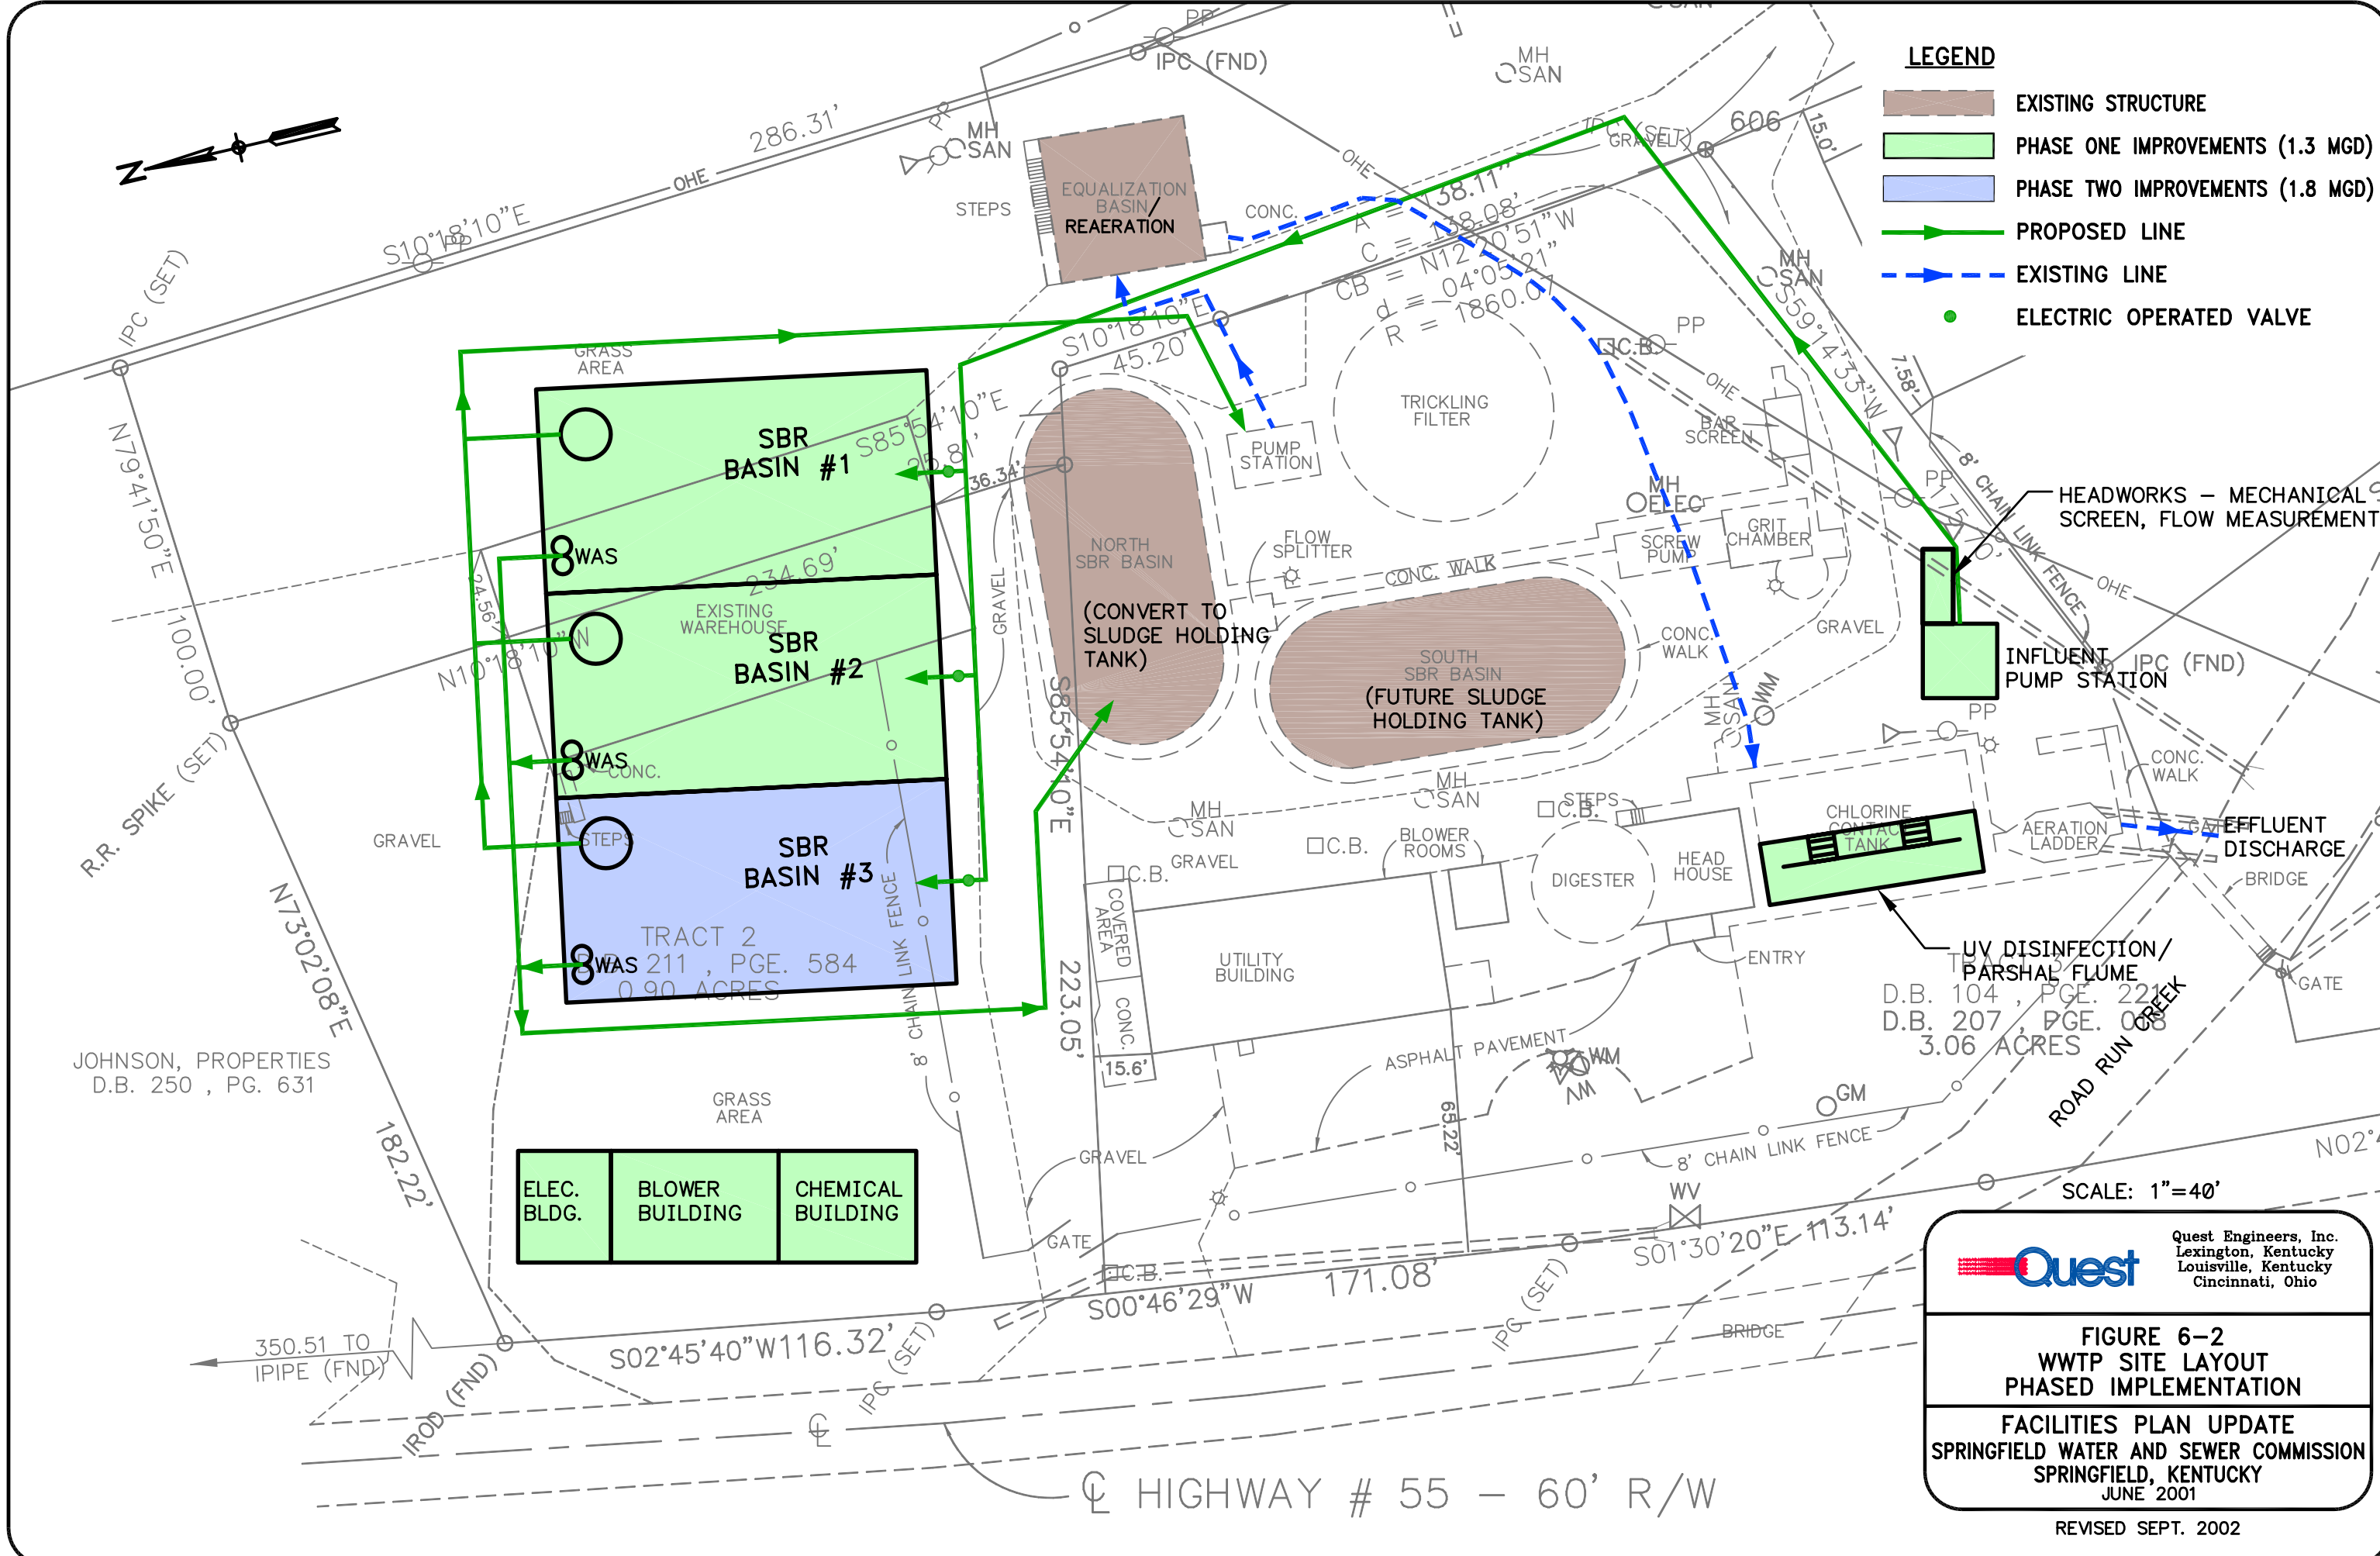

Quest
 Quest Engineers, Inc.
 Lexington, Kentucky
 Louisville, Kentucky
 Cincinnati, Ohio

FIGURE 6-2
WWTP SITE LAYOUT
PHASED IMPLEMENTATION

FACILITIES PLAN UPDATE
SPRINGFIELD WATER AND SEWER COMMISSION
SPRINGFIELD, KENTUCKY
JUNE 2001

REVISED SEPT. 2002

L:\00\00126\Fig_6-2.dwg, FIG. 6-1, 02/03/2003 01:23:22 PM, Quest TAG