


LEGEND

- EXISTING STRUCTURE
- PHASE ONE IMPROVEMENTS (1.3 MGD)
- PHASE TWO IMPROVEMENTS (1.8 MGD)
- PROPOSED LINE
- EXISTING LINE
- ELECTRIC OPERATED VALVE

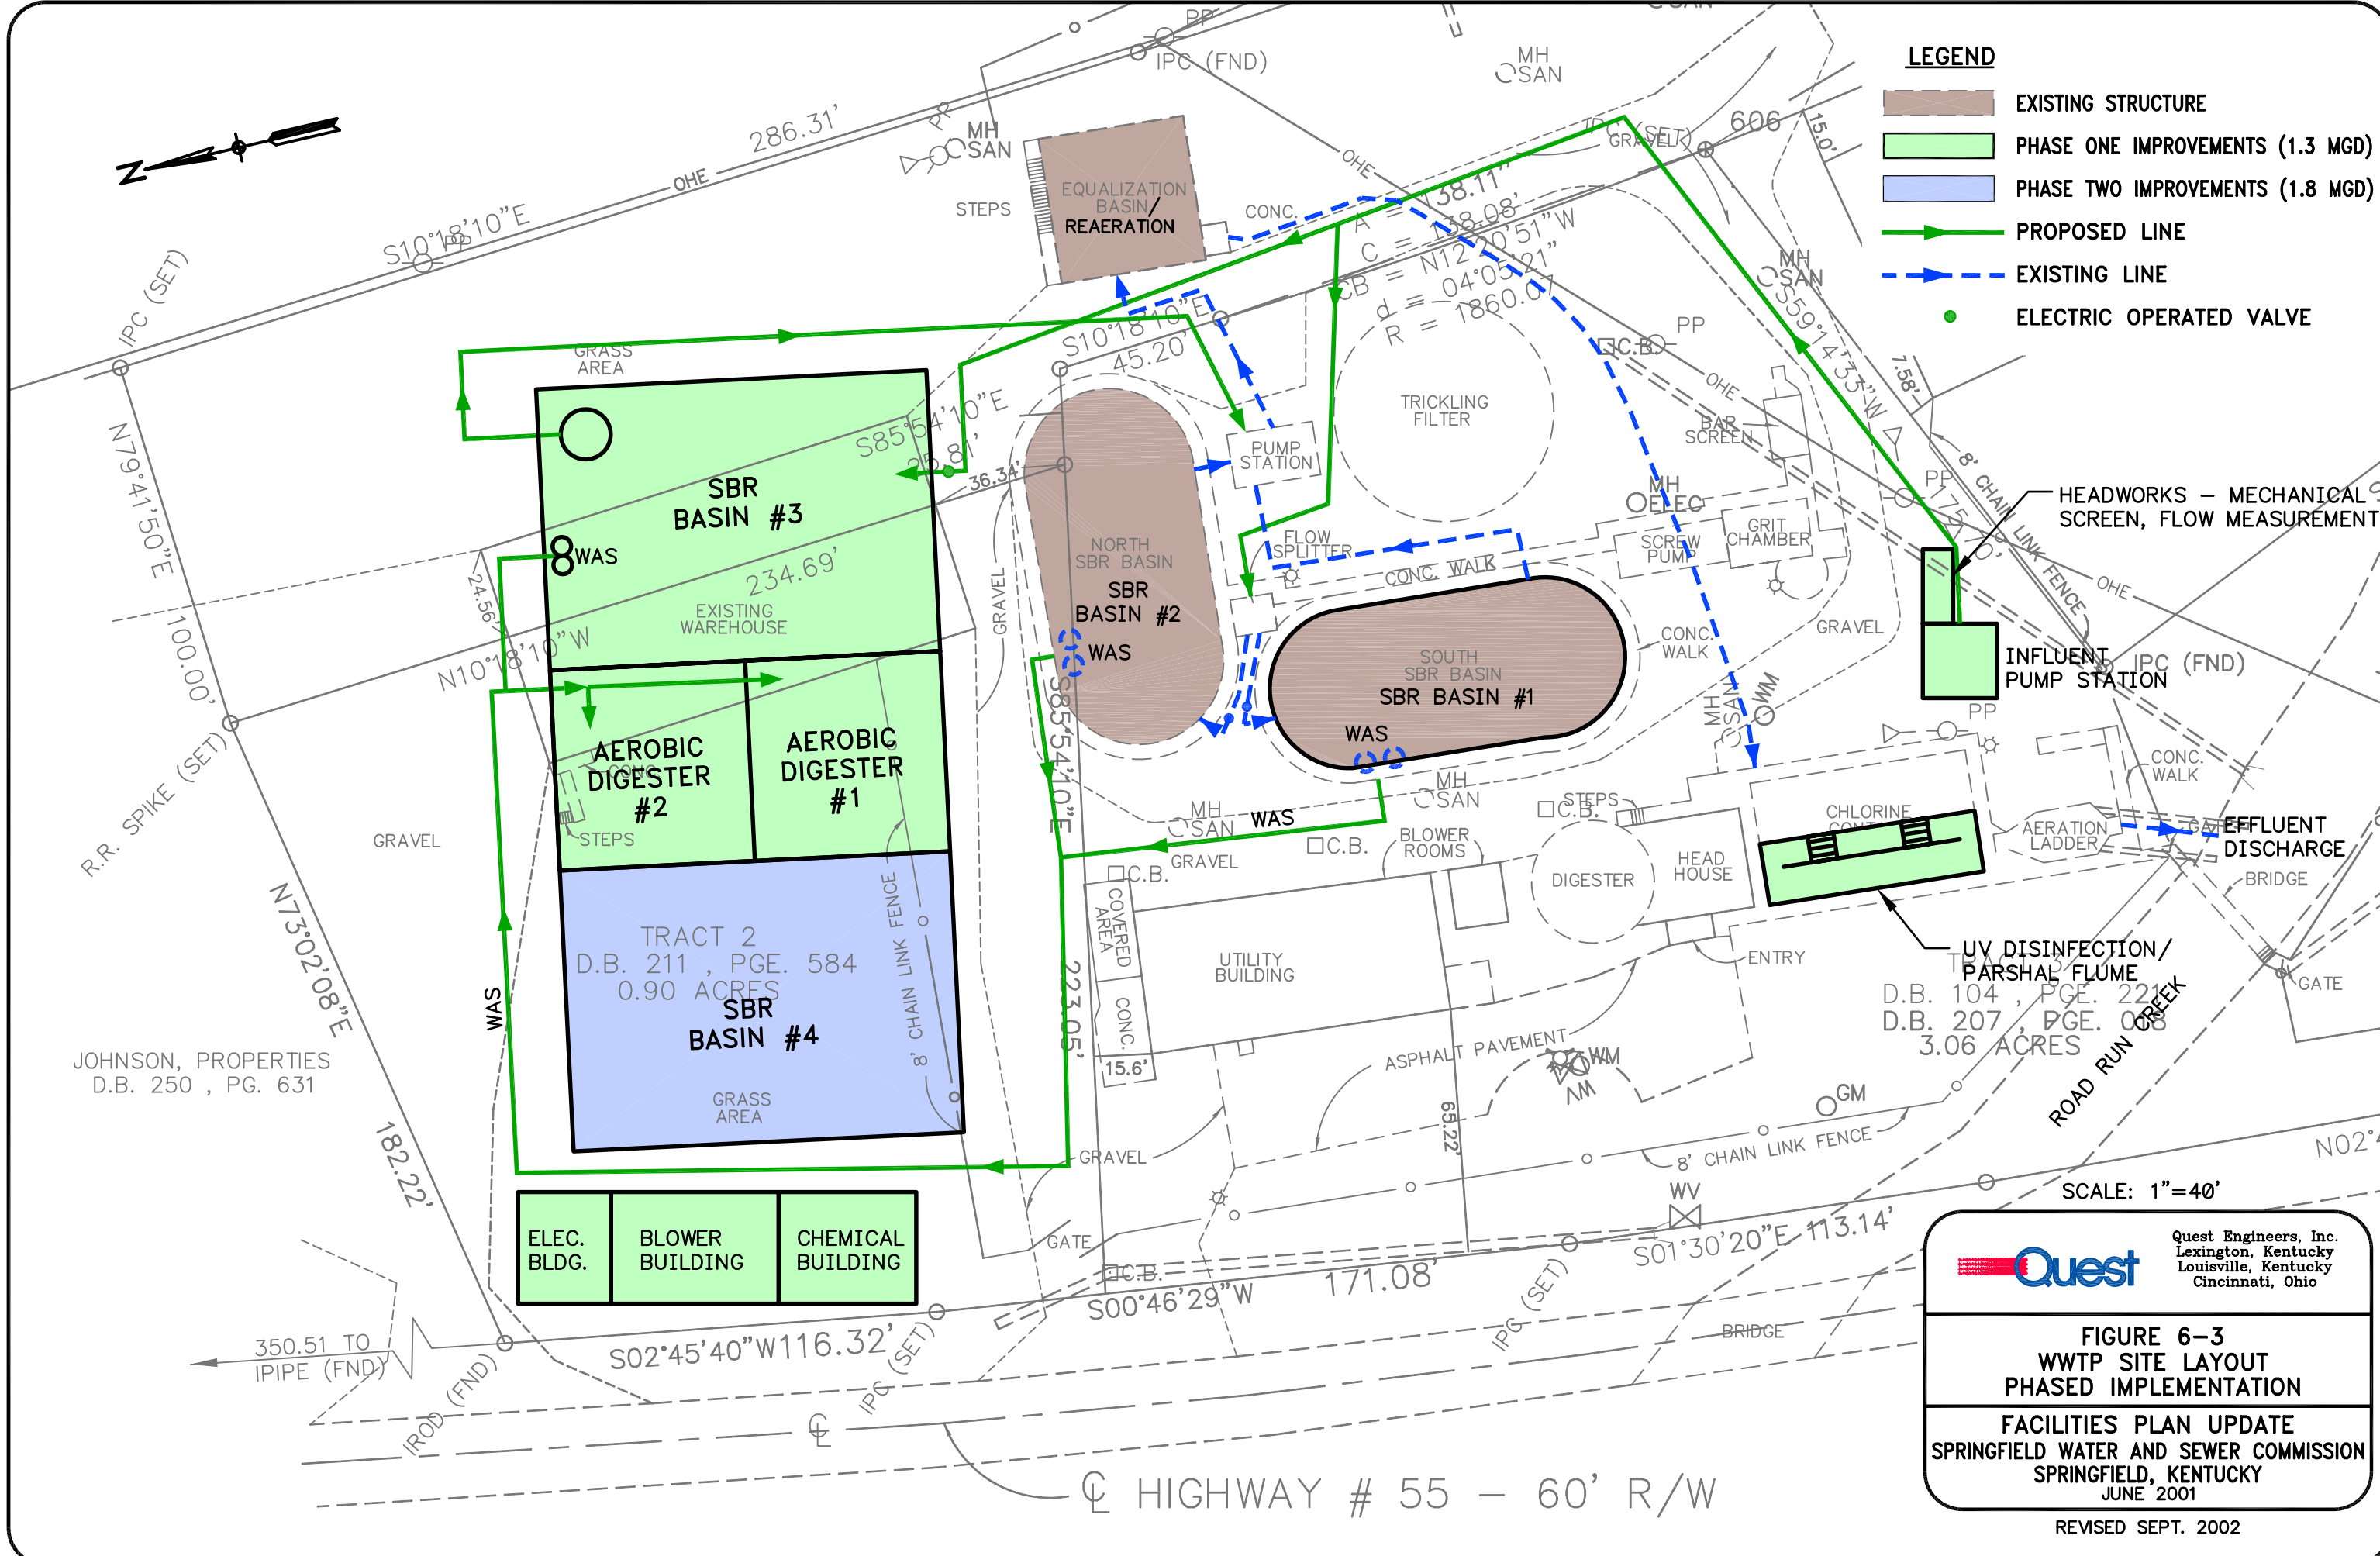

Quest
 Quest Engineers, Inc.
 Lexington, Kentucky
 Louisville, Kentucky
 Cincinnati, Ohio

FIGURE 6-3
WWTP SITE LAYOUT
PHASED IMPLEMENTATION

FACILITIES PLAN UPDATE
SPRINGFIELD WATER AND SEWER COMMISSION
SPRINGFIELD, KENTUCKY
 JUNE 2001

REVISED SEPT. 2002

L:\00\00126\Fig_6-3.dwg, FIG. 6-2, 02/03/2003 01:24:42 PM, Quest TAG